



23

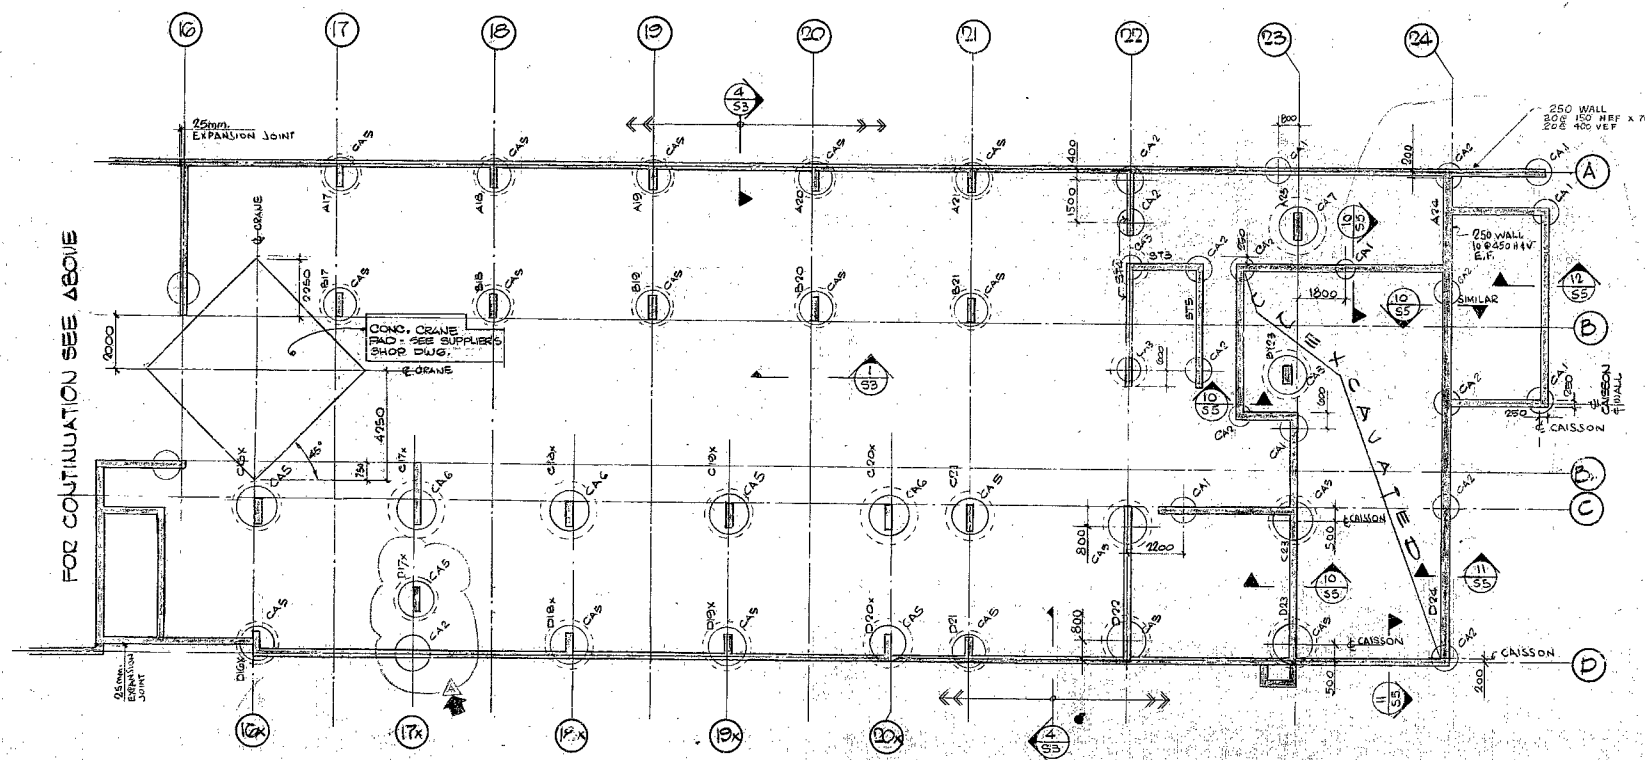

WORKING NORTH

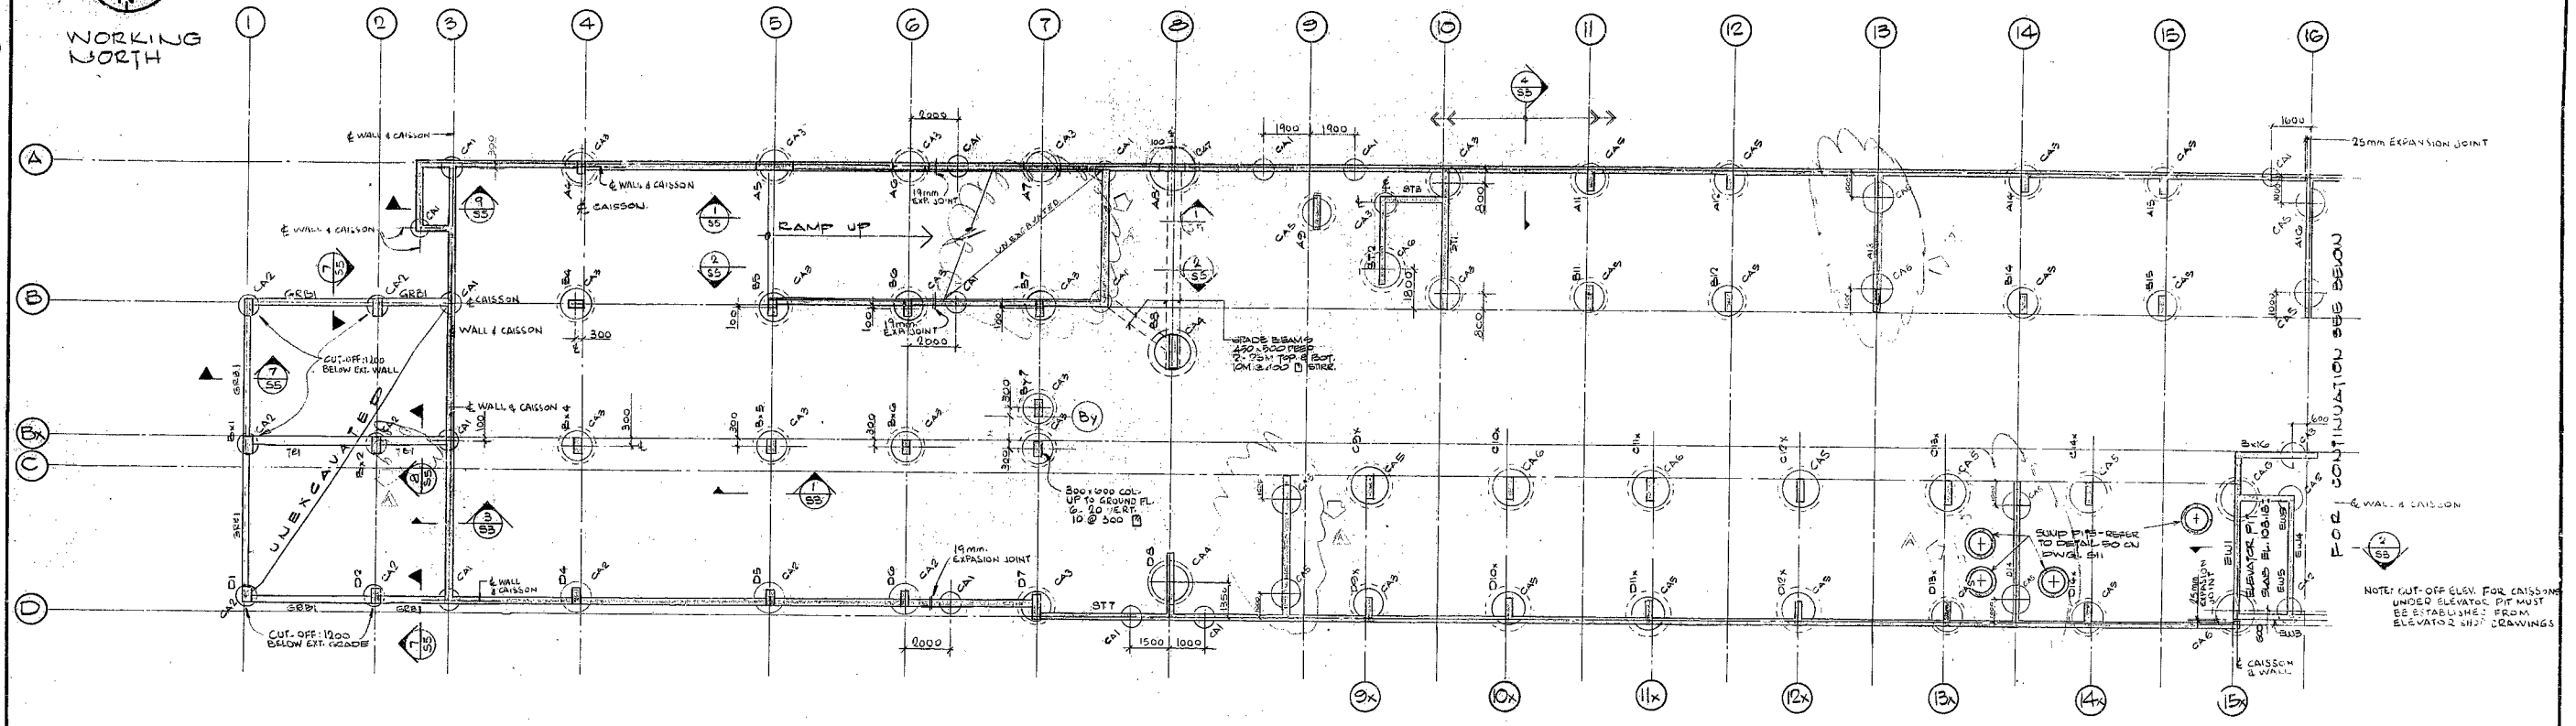

FOUNDATION PLAN

- NOTES**
1. PROVIDE 100MM SLAB-ON-GRADE REINFORCED WITH ONE LAYER OF 6x6-B/8 WELDED WIRE FABRIC ON MIN. 150MM OF 19MM CLEAR CRUSHED STONE ON APPROVED GRANULAR FILL COMPACTED TO 95% STANDARD PROCTOR MAXIMUM DRY DENSITY.
 2. TOP OF CAISSON ELEVATION DENOTED C.O.E. ON PLAN IS GIVEN IN RELATION TO FINISHED GROUND FLOOR DATUM ELEVATION OF 112.43M.
 3. FOR EXCAVATION AND SHORING DETAILS SEE DWG. EX1.
 4. FOR CAISSON NOTES AND SCHEDULE SEE DWG. S2.
 5. FOR COLUMN AND SHEARWALL SCHEDULE SEE DWG. S2.
 6. FOR GENERAL NOTES SEE DWG. S10.
 7. FOR GENERAL NOTES AND TYPICAL DETAILS SEE DWG. S8.

GRADE BEAM - GRB1 250x1350 DEEP
 2-25T (LAP AT MIDSPAN)
 2-18M
 2-30B (LAP AT SUPPORT)
 10M STIRRUPS @ 200 c/c THROUGHOUT

TIE BEAM - TBI 300x600 DEEP
 2-20T
 2-25B
 10M STIRRUPS @ 200 c/c THROUGHOUT

CUT-OFF ELEVATION
 (UNLESS NOTED OTHERWISE ON CAISSONS 450 BELOW FIN. FLOOR)

| NO. | REVISIONS | PREPARED BY | DATE | BY |
|-----|---|-------------|-----------|----|
| A | GENERAL REVISION | | 22 DEC 92 | EF |
| | WELL ADDED FOR CAISSON | | 1202 84 | MP |
| | RESUBMISSION TO ONTARIO HOUSING CORPORATION | | 11 AUG 84 | MP |
| | ISSUED FOR PERMIT | | | |

FOUNDATION PLAN

SCALE: 1:100
 PROPOSED APARTMENT PROJECT FOR
 TAMIL CO-OPERATIVE HOMES INC.
 WARDEN AVE AND WADE AVE
 TORONTO, ONTARIO
 E. I. RICHMOND ARCHITECTS INC.

City of Toronto
 DEPARTMENT OF BUILDINGS & INSPECTIONS
 RECEIVED FILE NO. PERMIT NO.
 1388 13 1587 24260
 REVIEWED BY: [Signature] DATE: 15-10-1992

BANKERJE, ANDERSON & ASSOCIATES INC.
 CONSULTING STRUCTURAL ENGINEERS
 146 WEST BEAVER CREEK ROAD SUITE 2
 RICHMOND HILL, ONTARIO L4B 1C6
 Telephone: (416) 751-8874

DESIGNED BY: [Signature] JOB NO: 8032
 CHECKED BY: AME
 DATE: 02 JUNE 1992
 ISSUED: 02 JUNE 1992 51 OF 11